

**Solar Powerhouse  
Maxi 16'x30'**

This modular living space consists of 280 SQFT of space that is offered in black or grey exterior colour options.




**3D View**





**Solar Powerhouse  
Maxi 16'x30'**

This modular living space consists of 280 SQFT of space that is offered in black or grey exterior colour options.

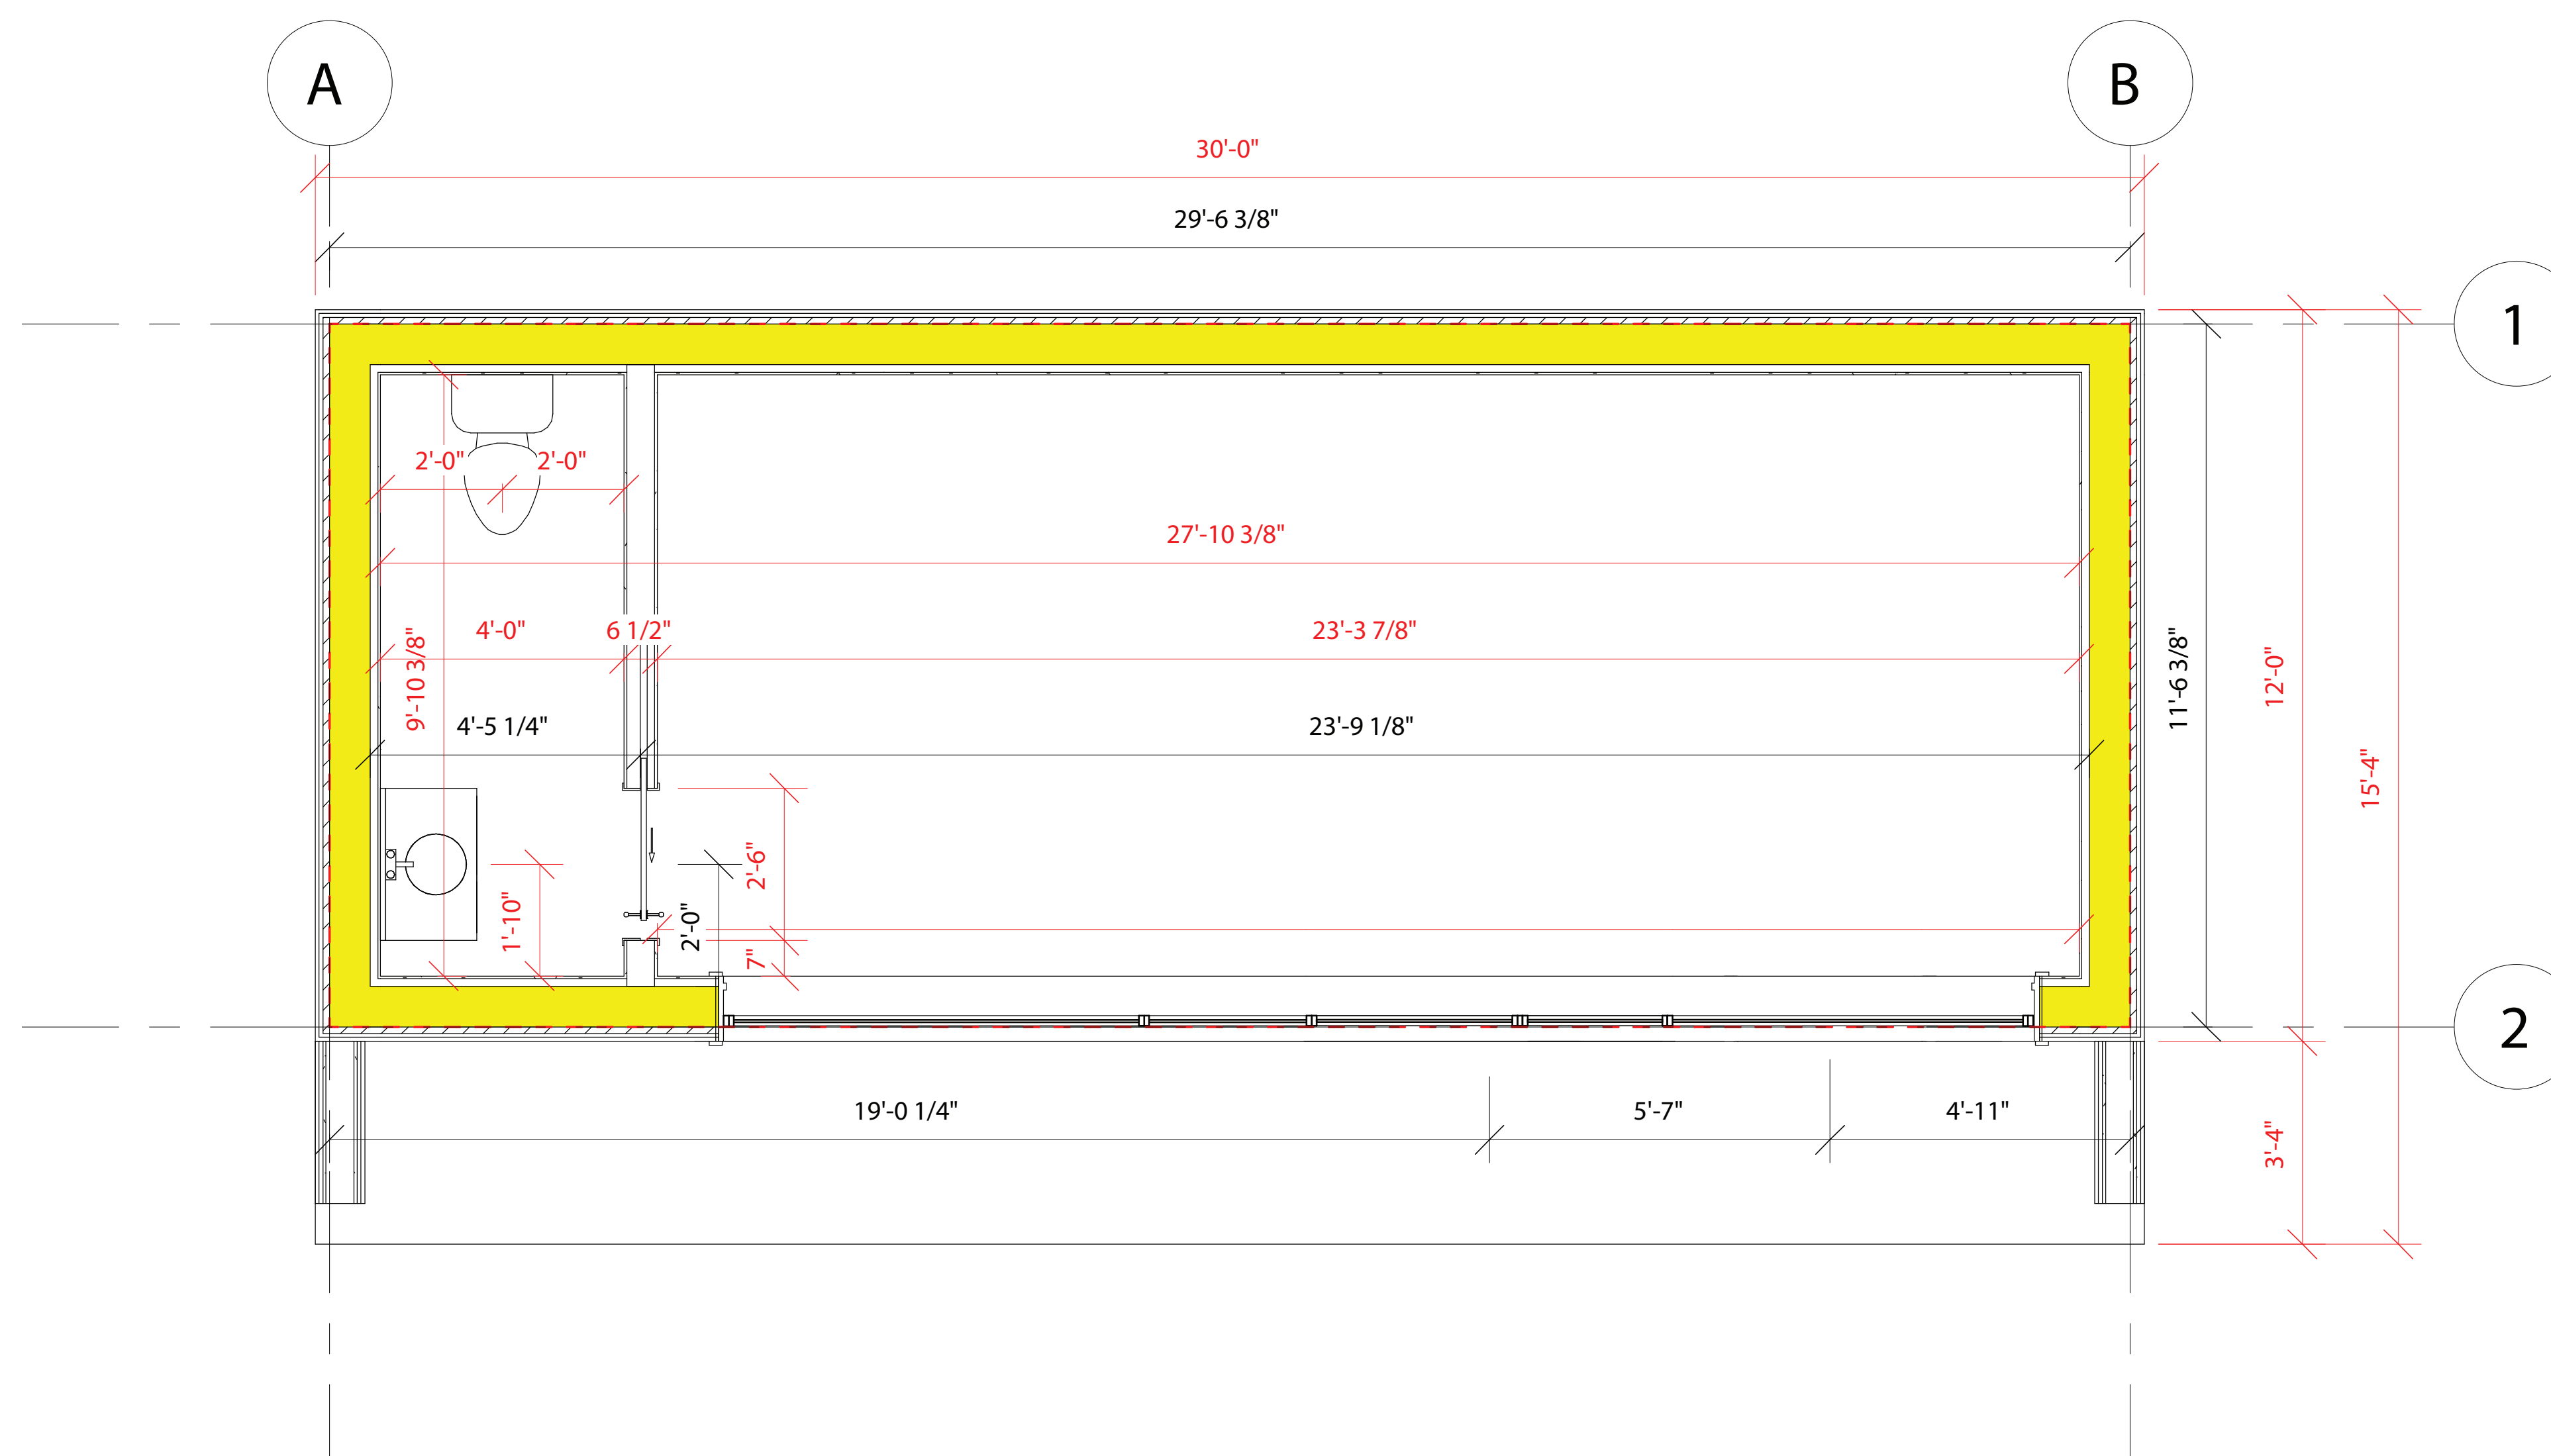


**Plans**




**3D View**



**Type A**

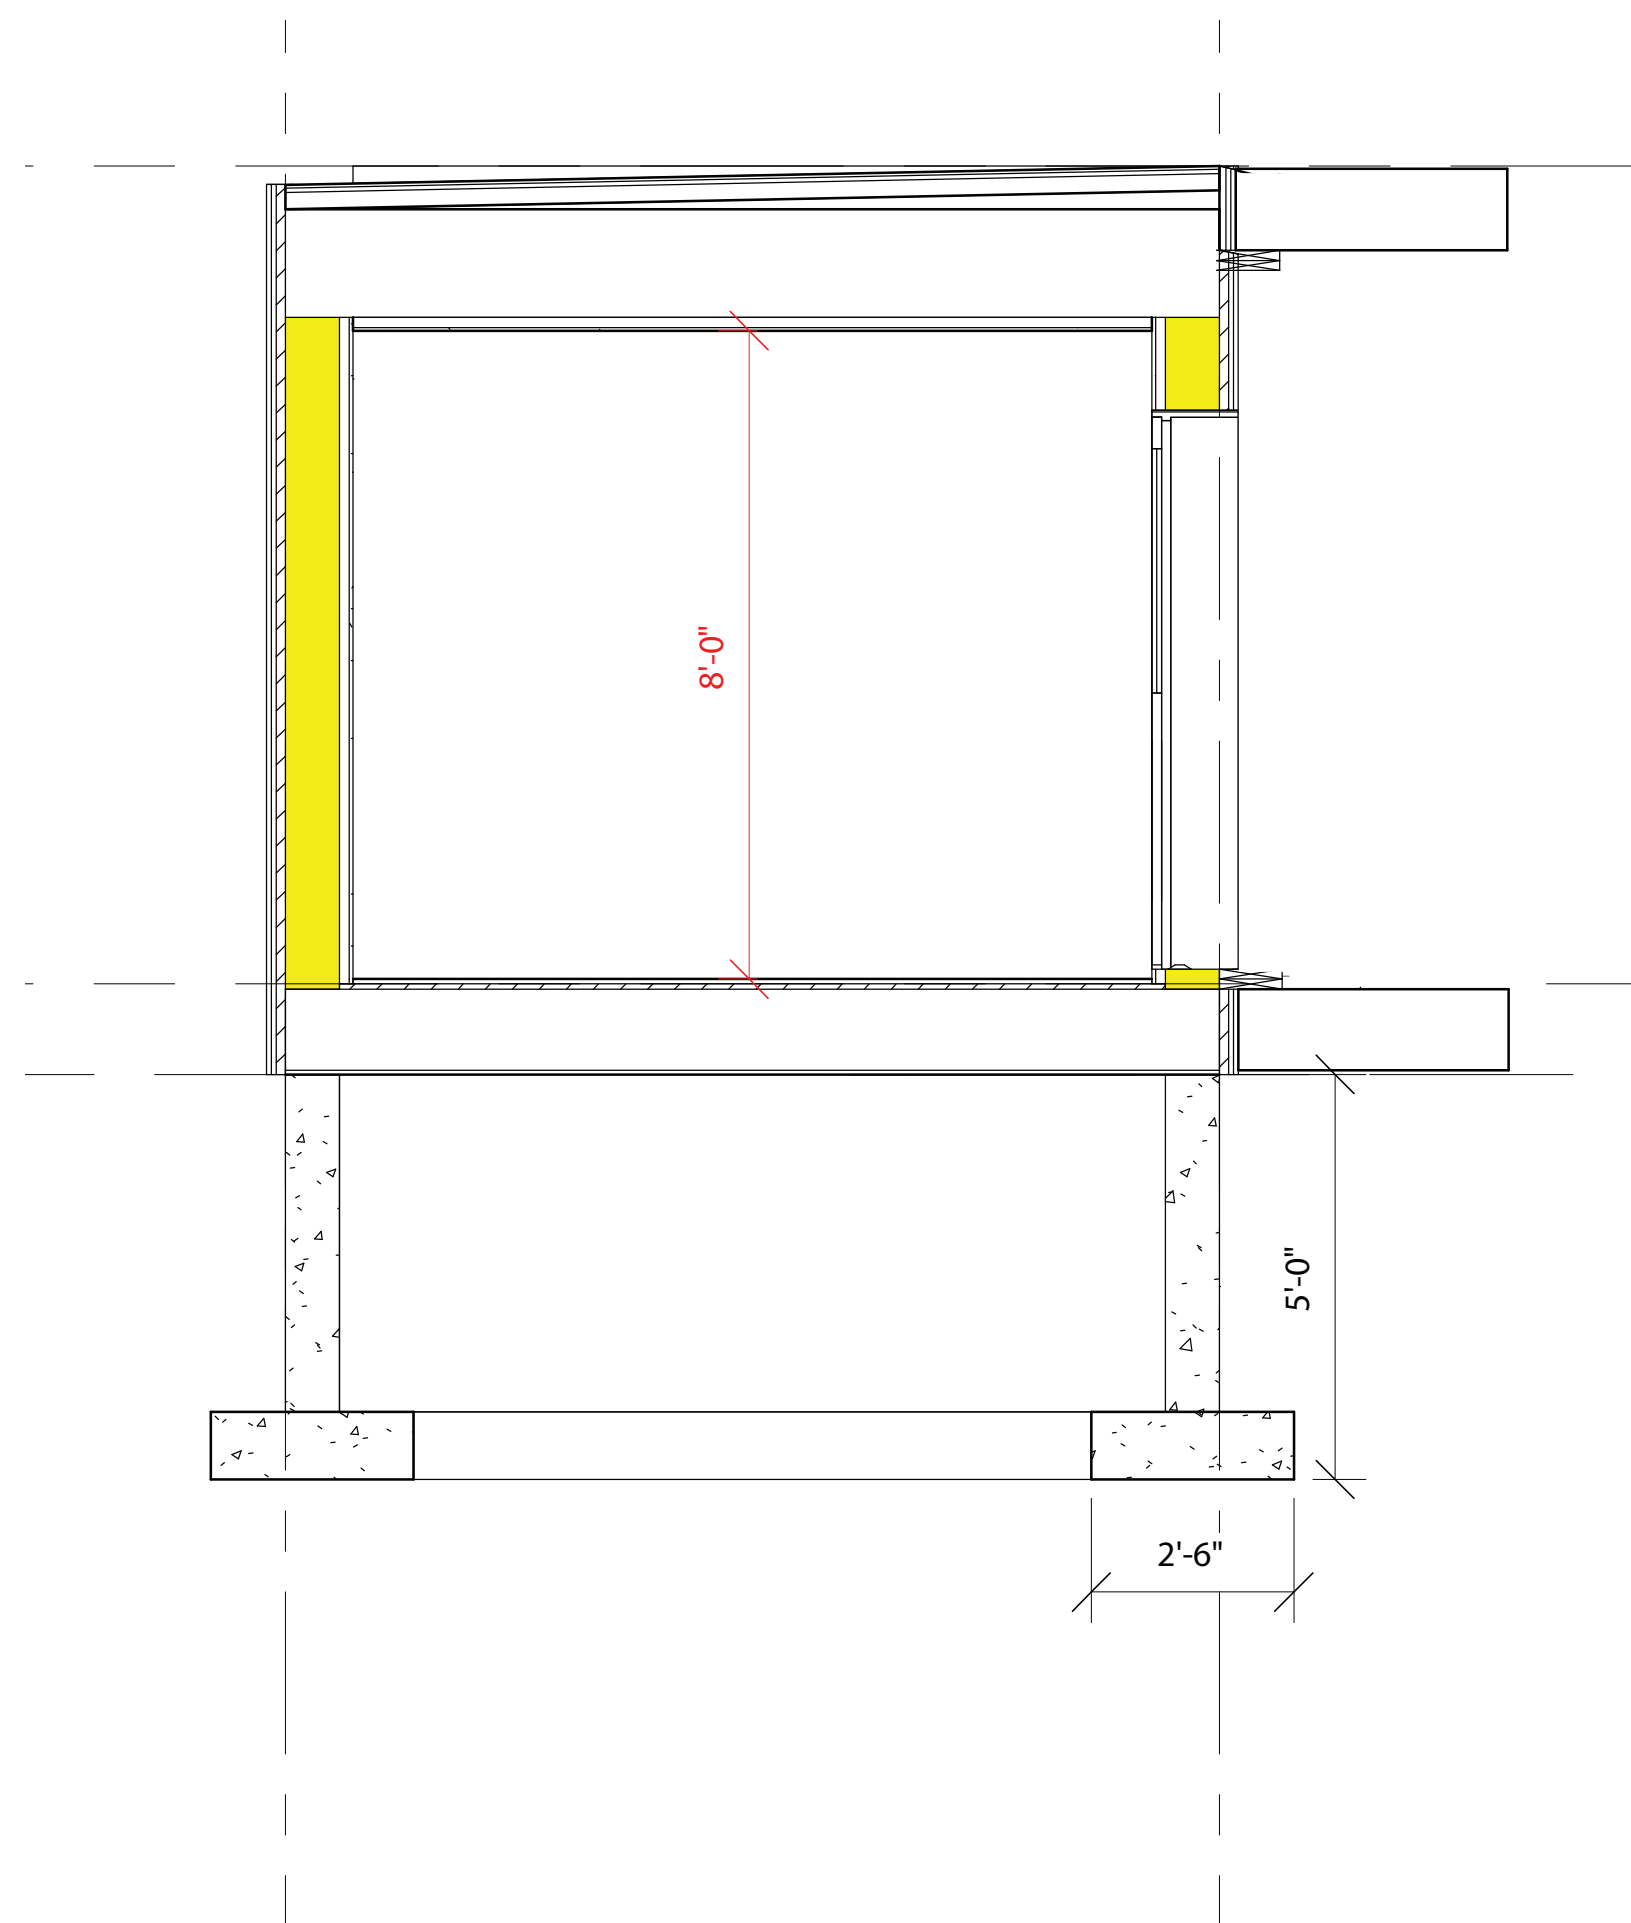

**Type B**

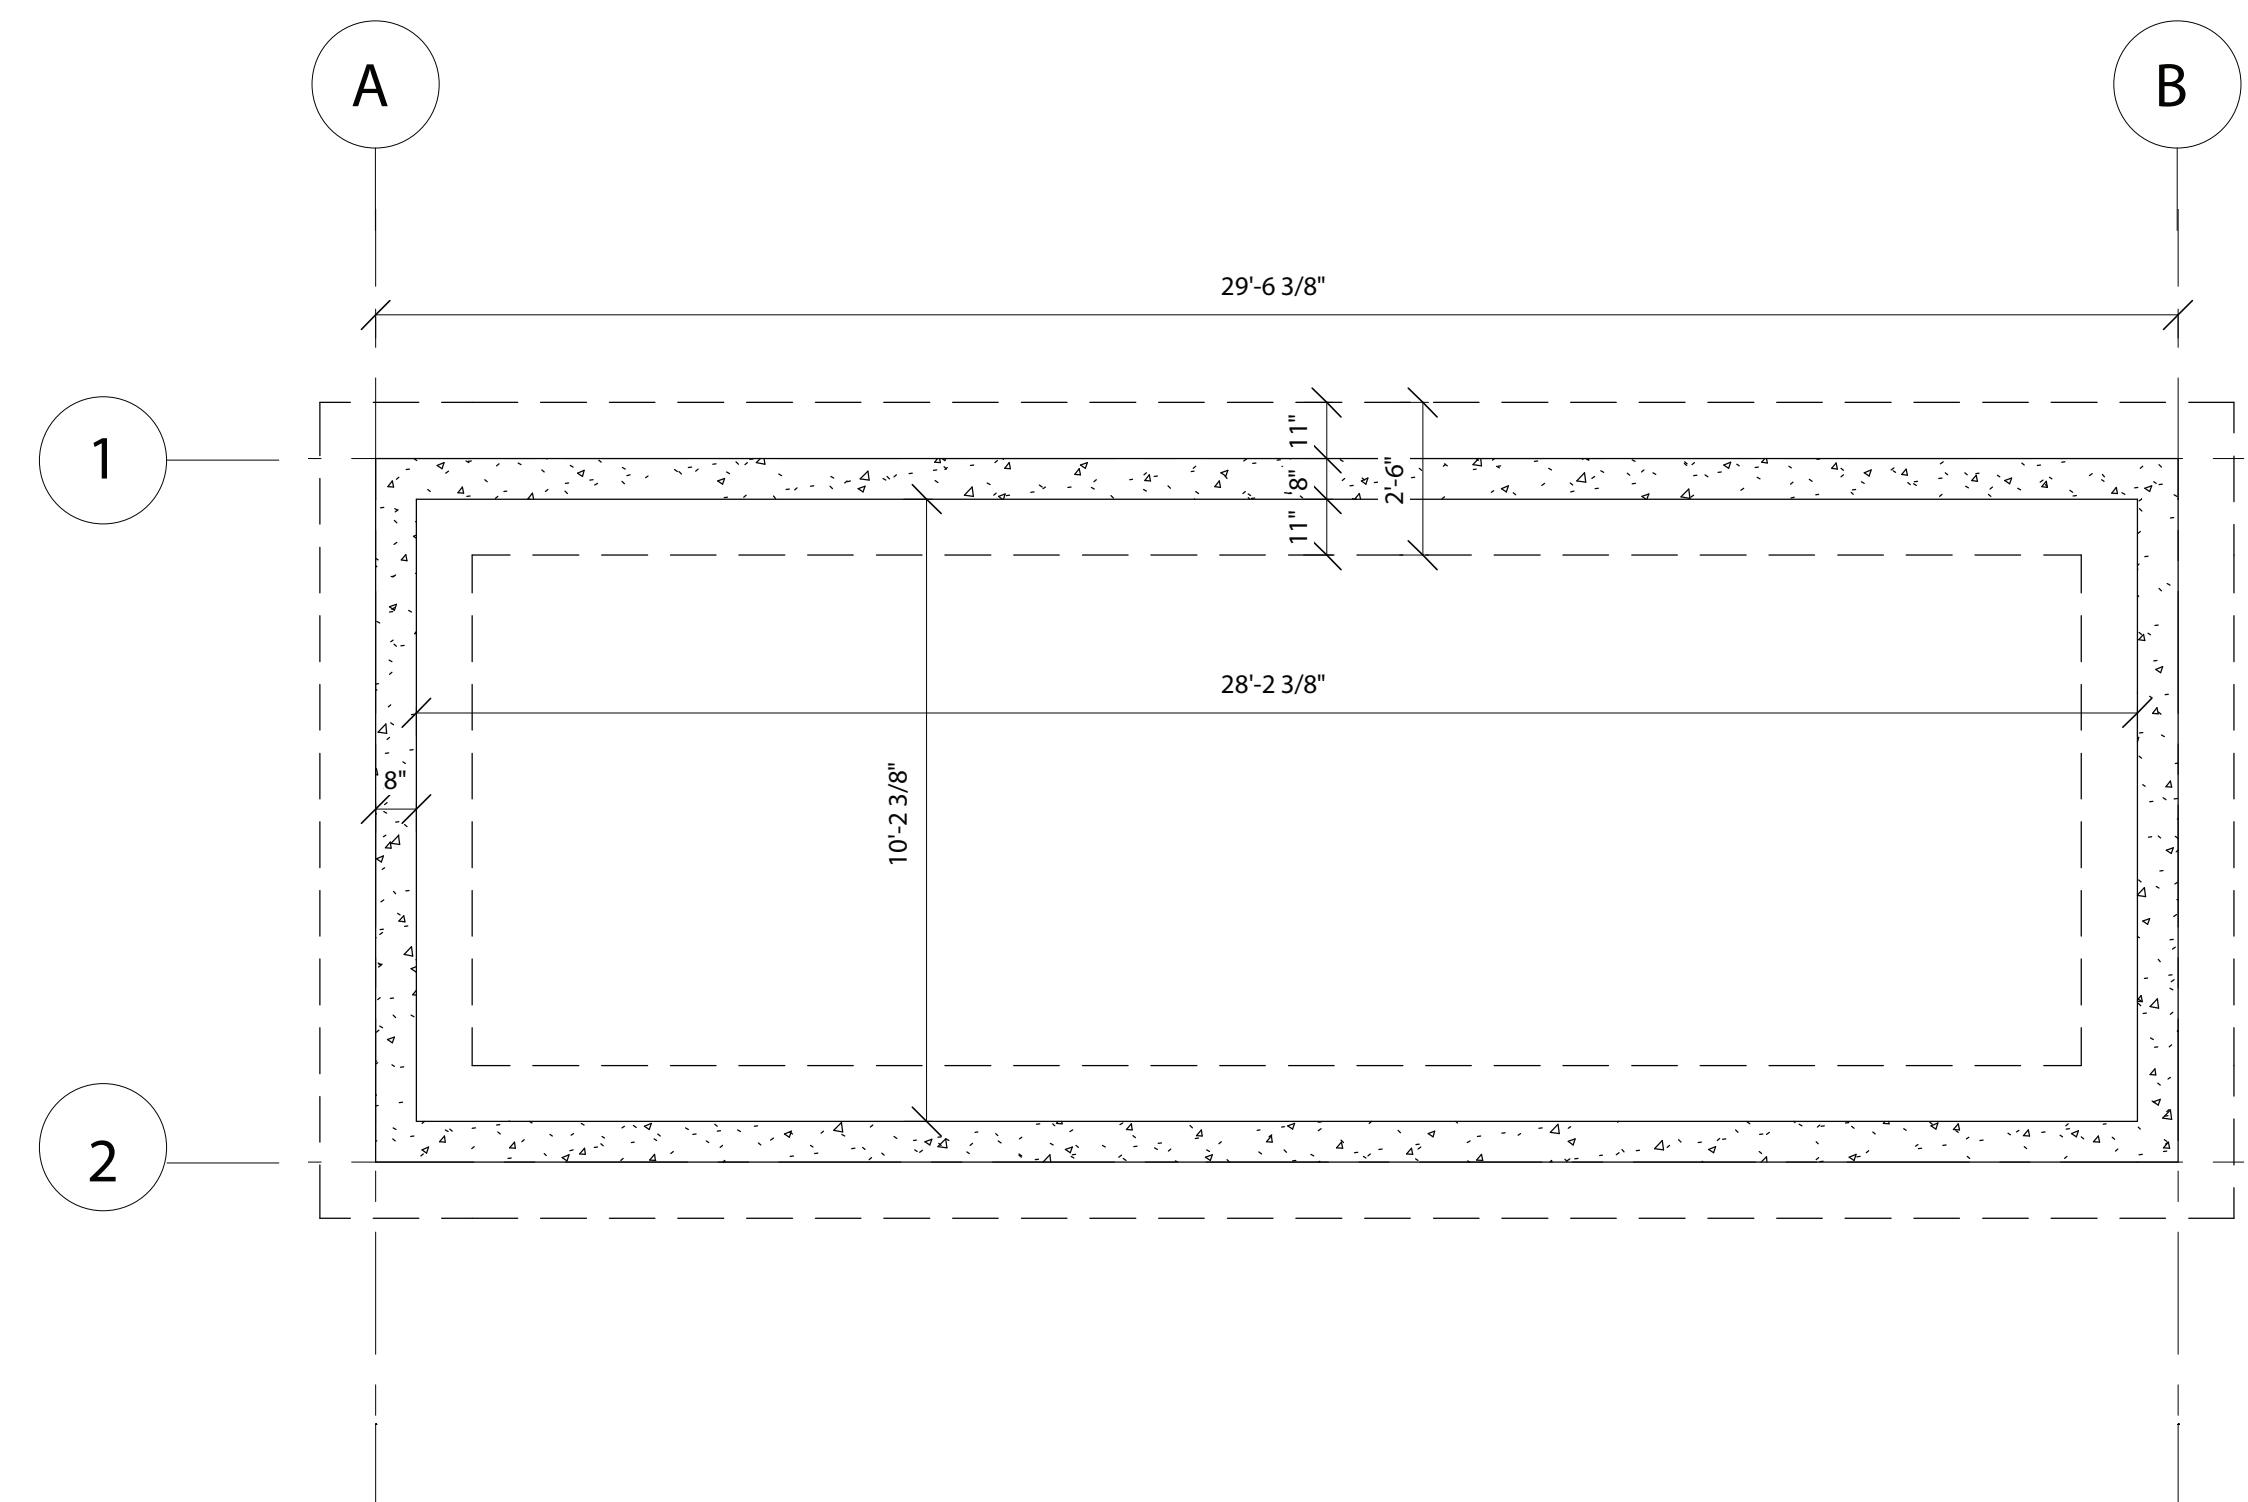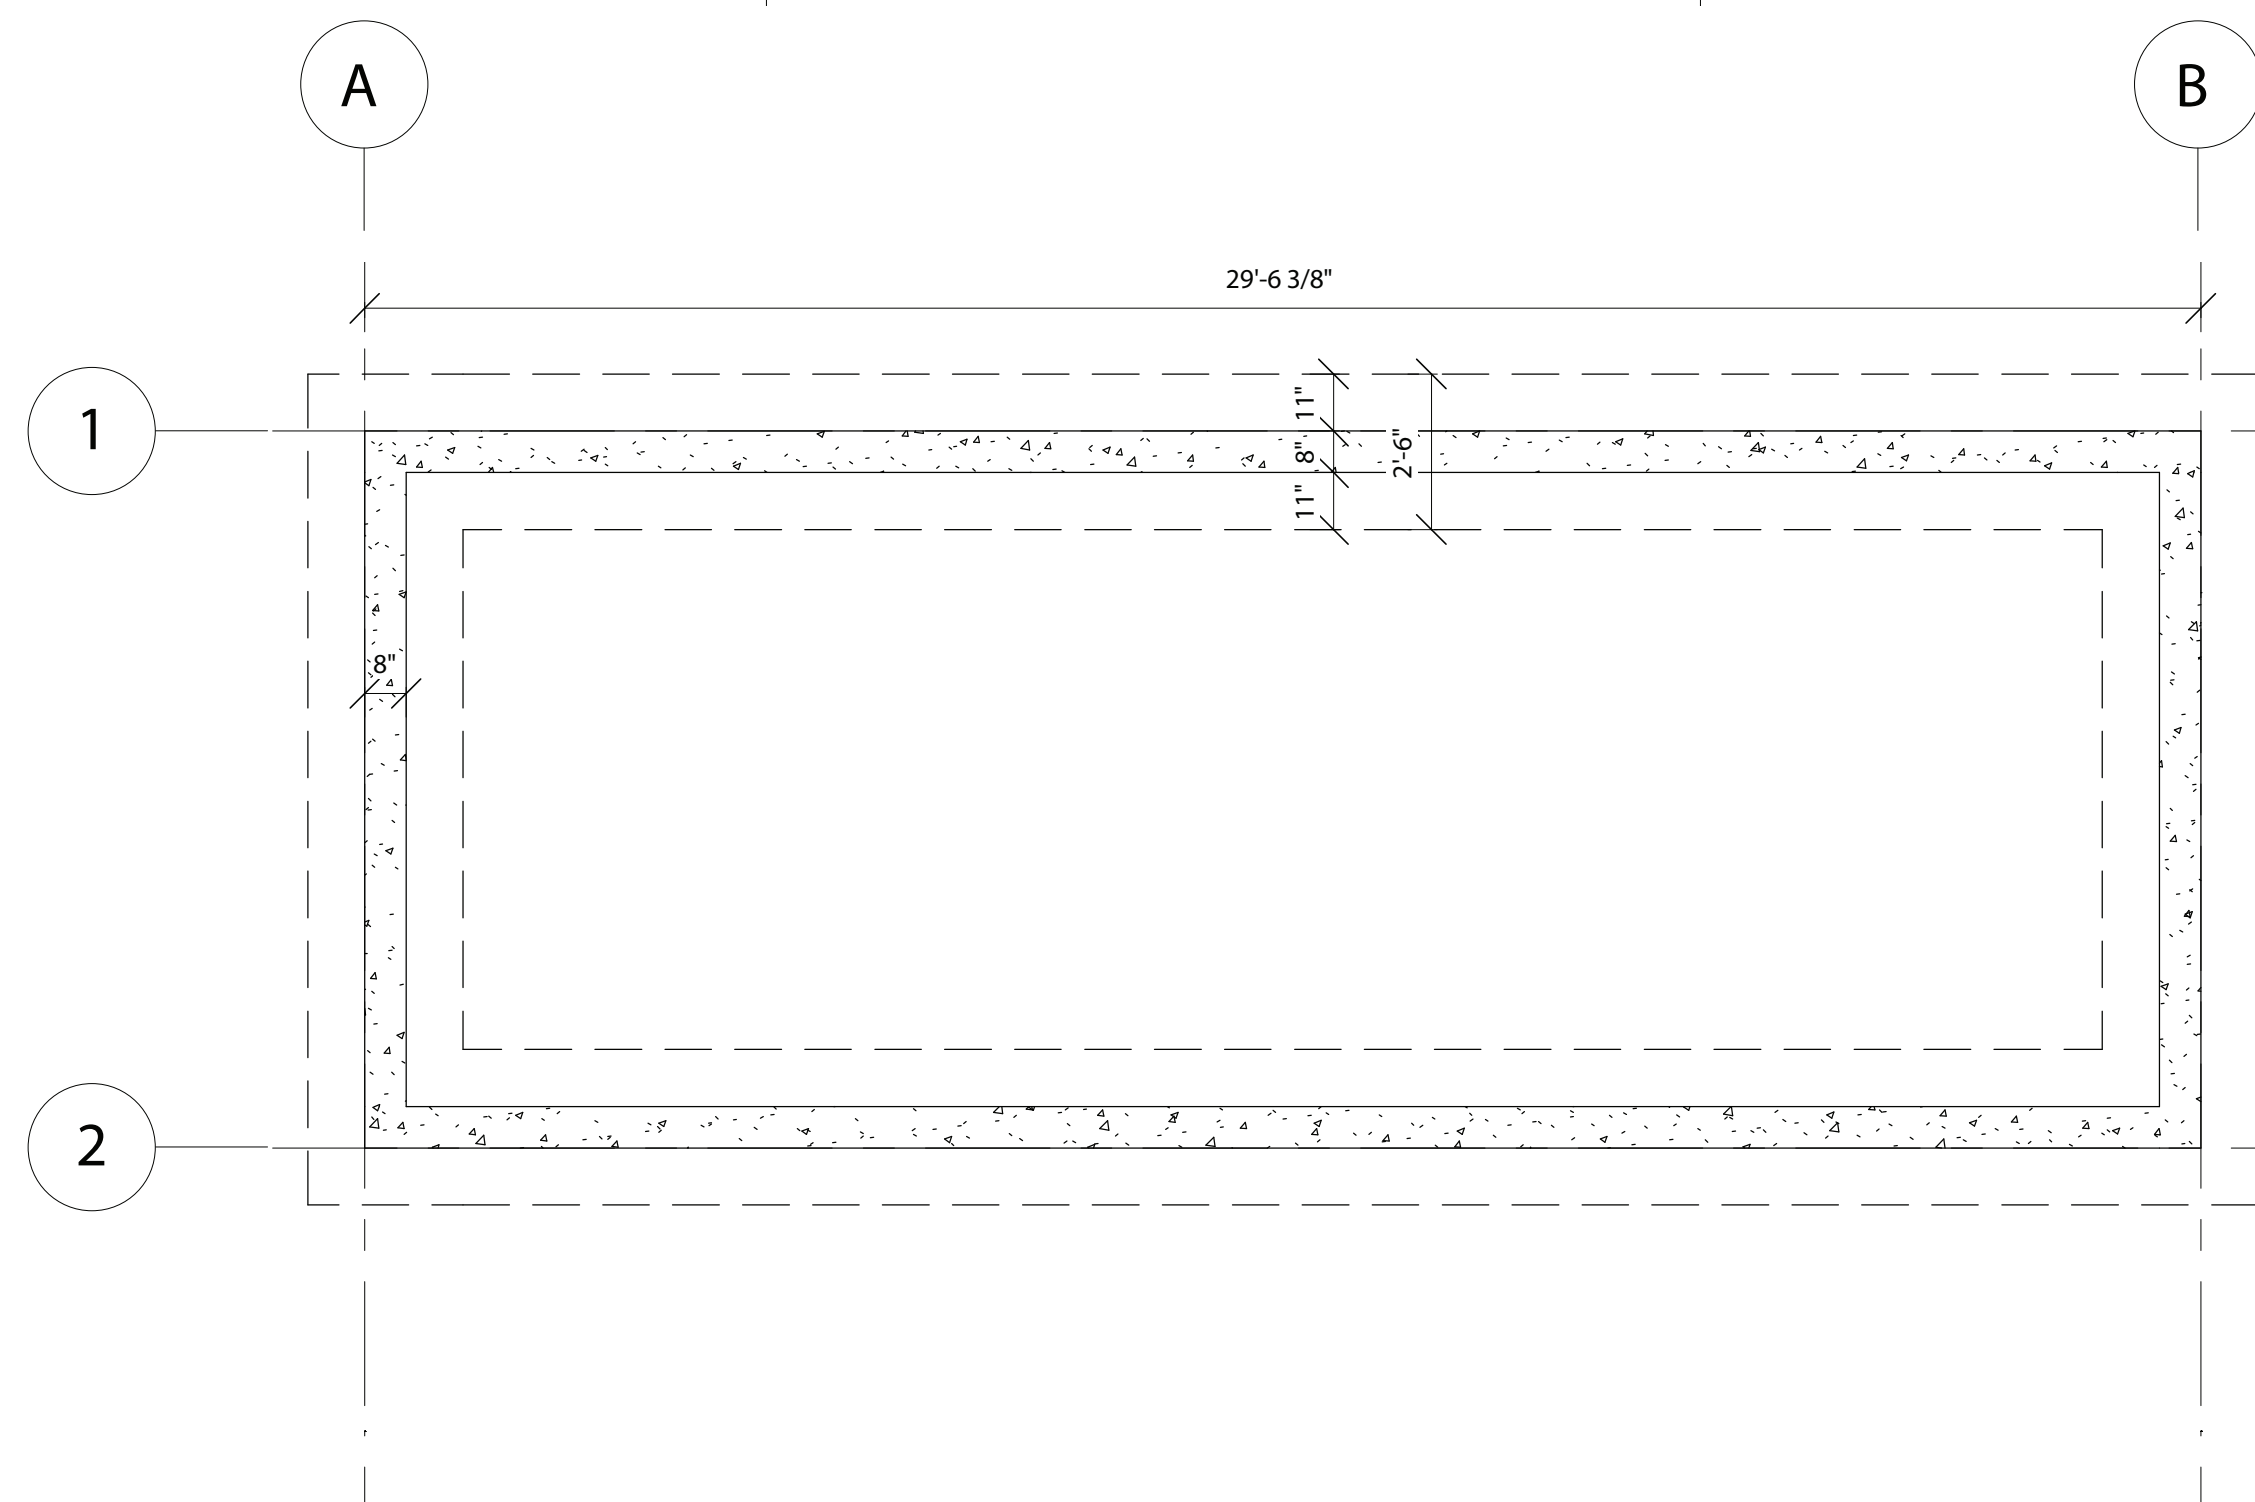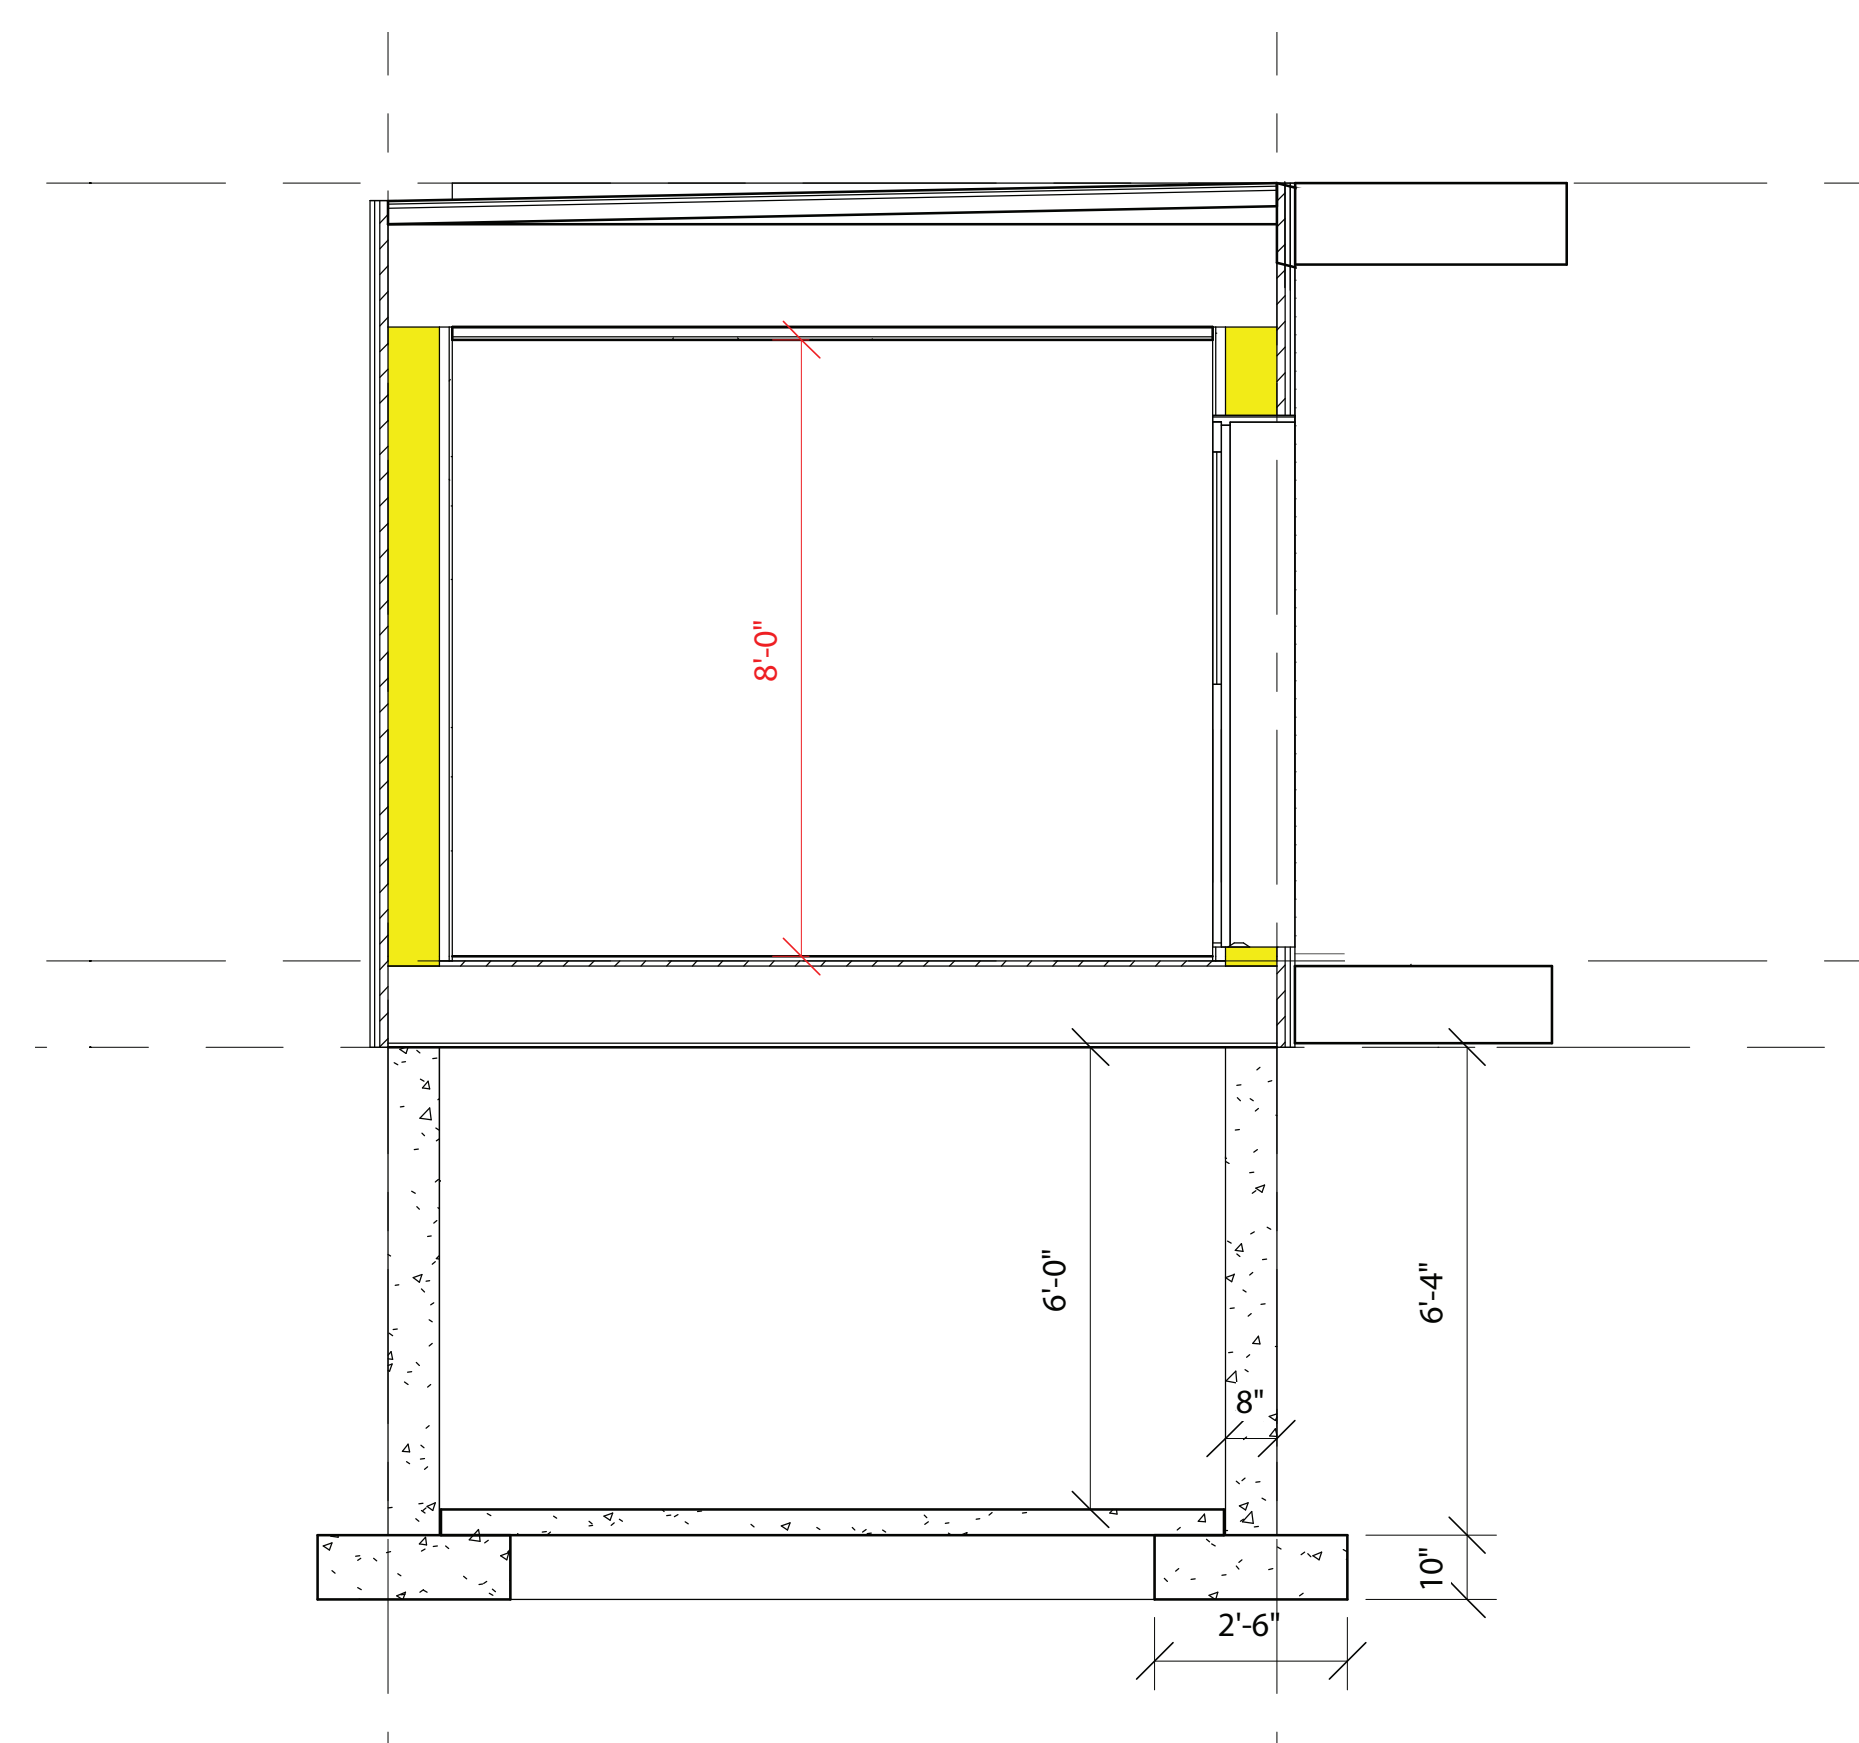

**Solar Powerhouse  
Maxi 16'x30'**

This modular living space consists of 280 SQFT of space that is offered in black or grey exterior colour options.



**Section View**

**Foundation**



**3D View**



### Type C

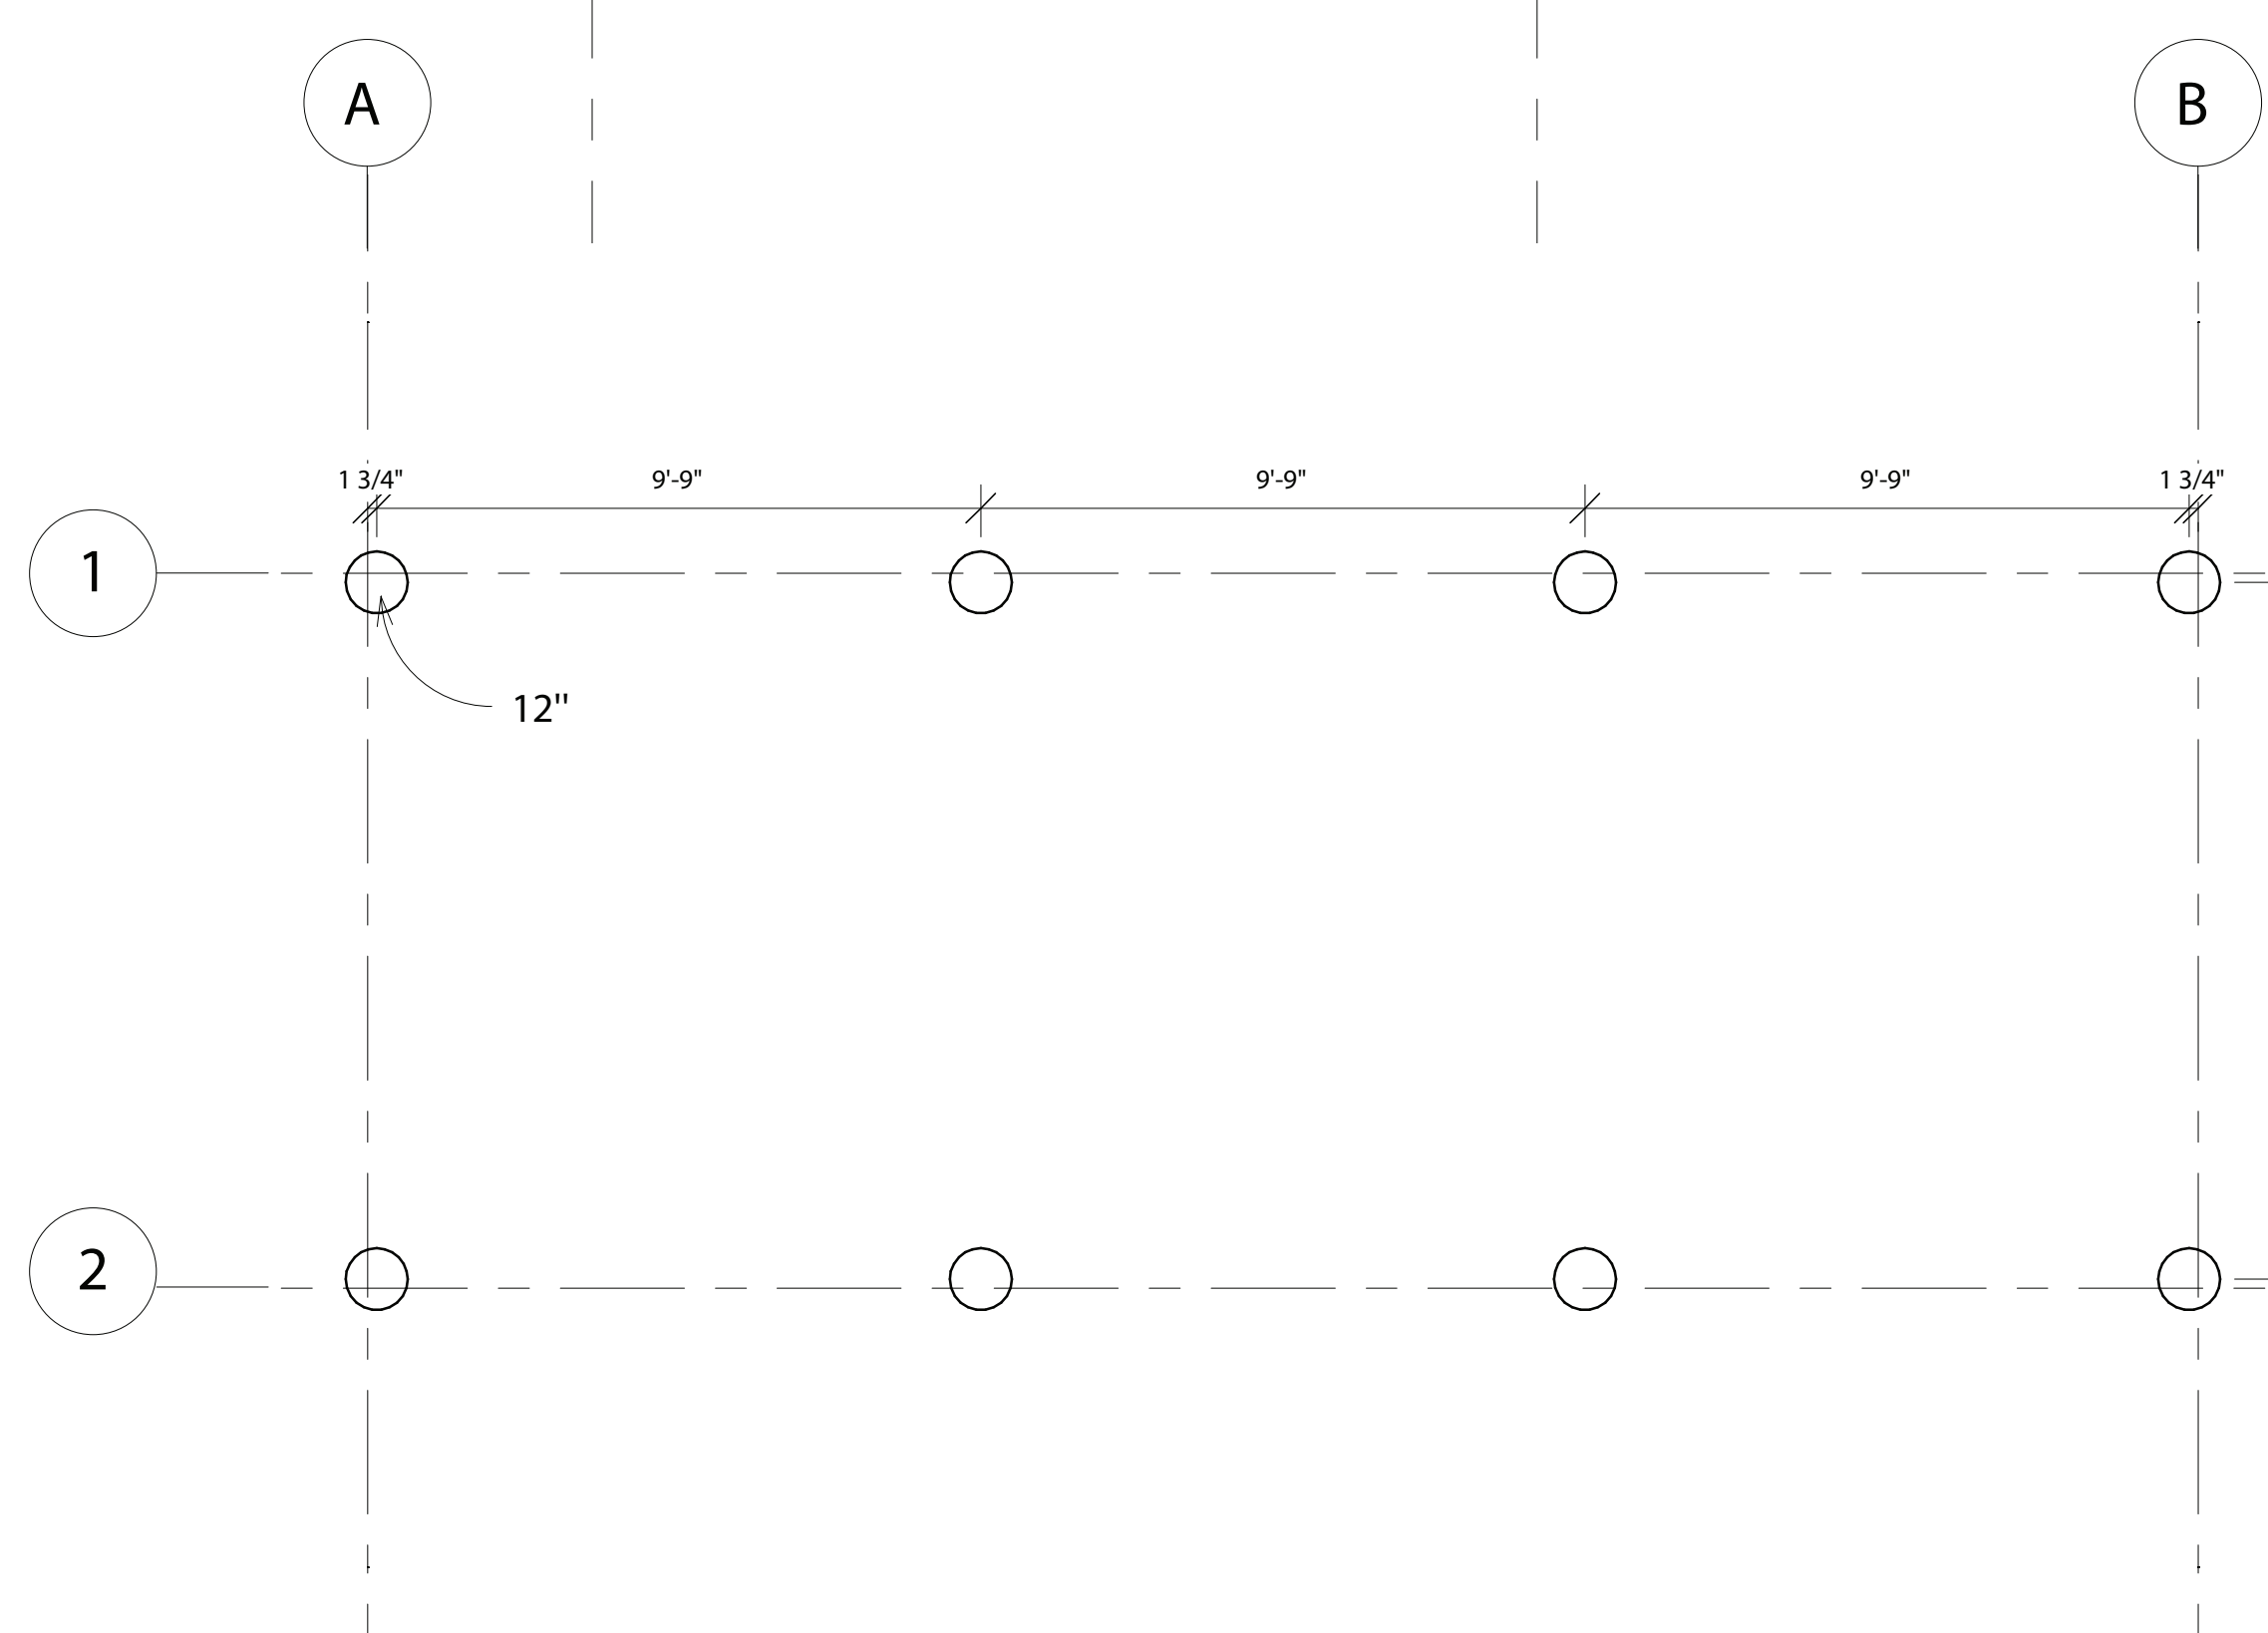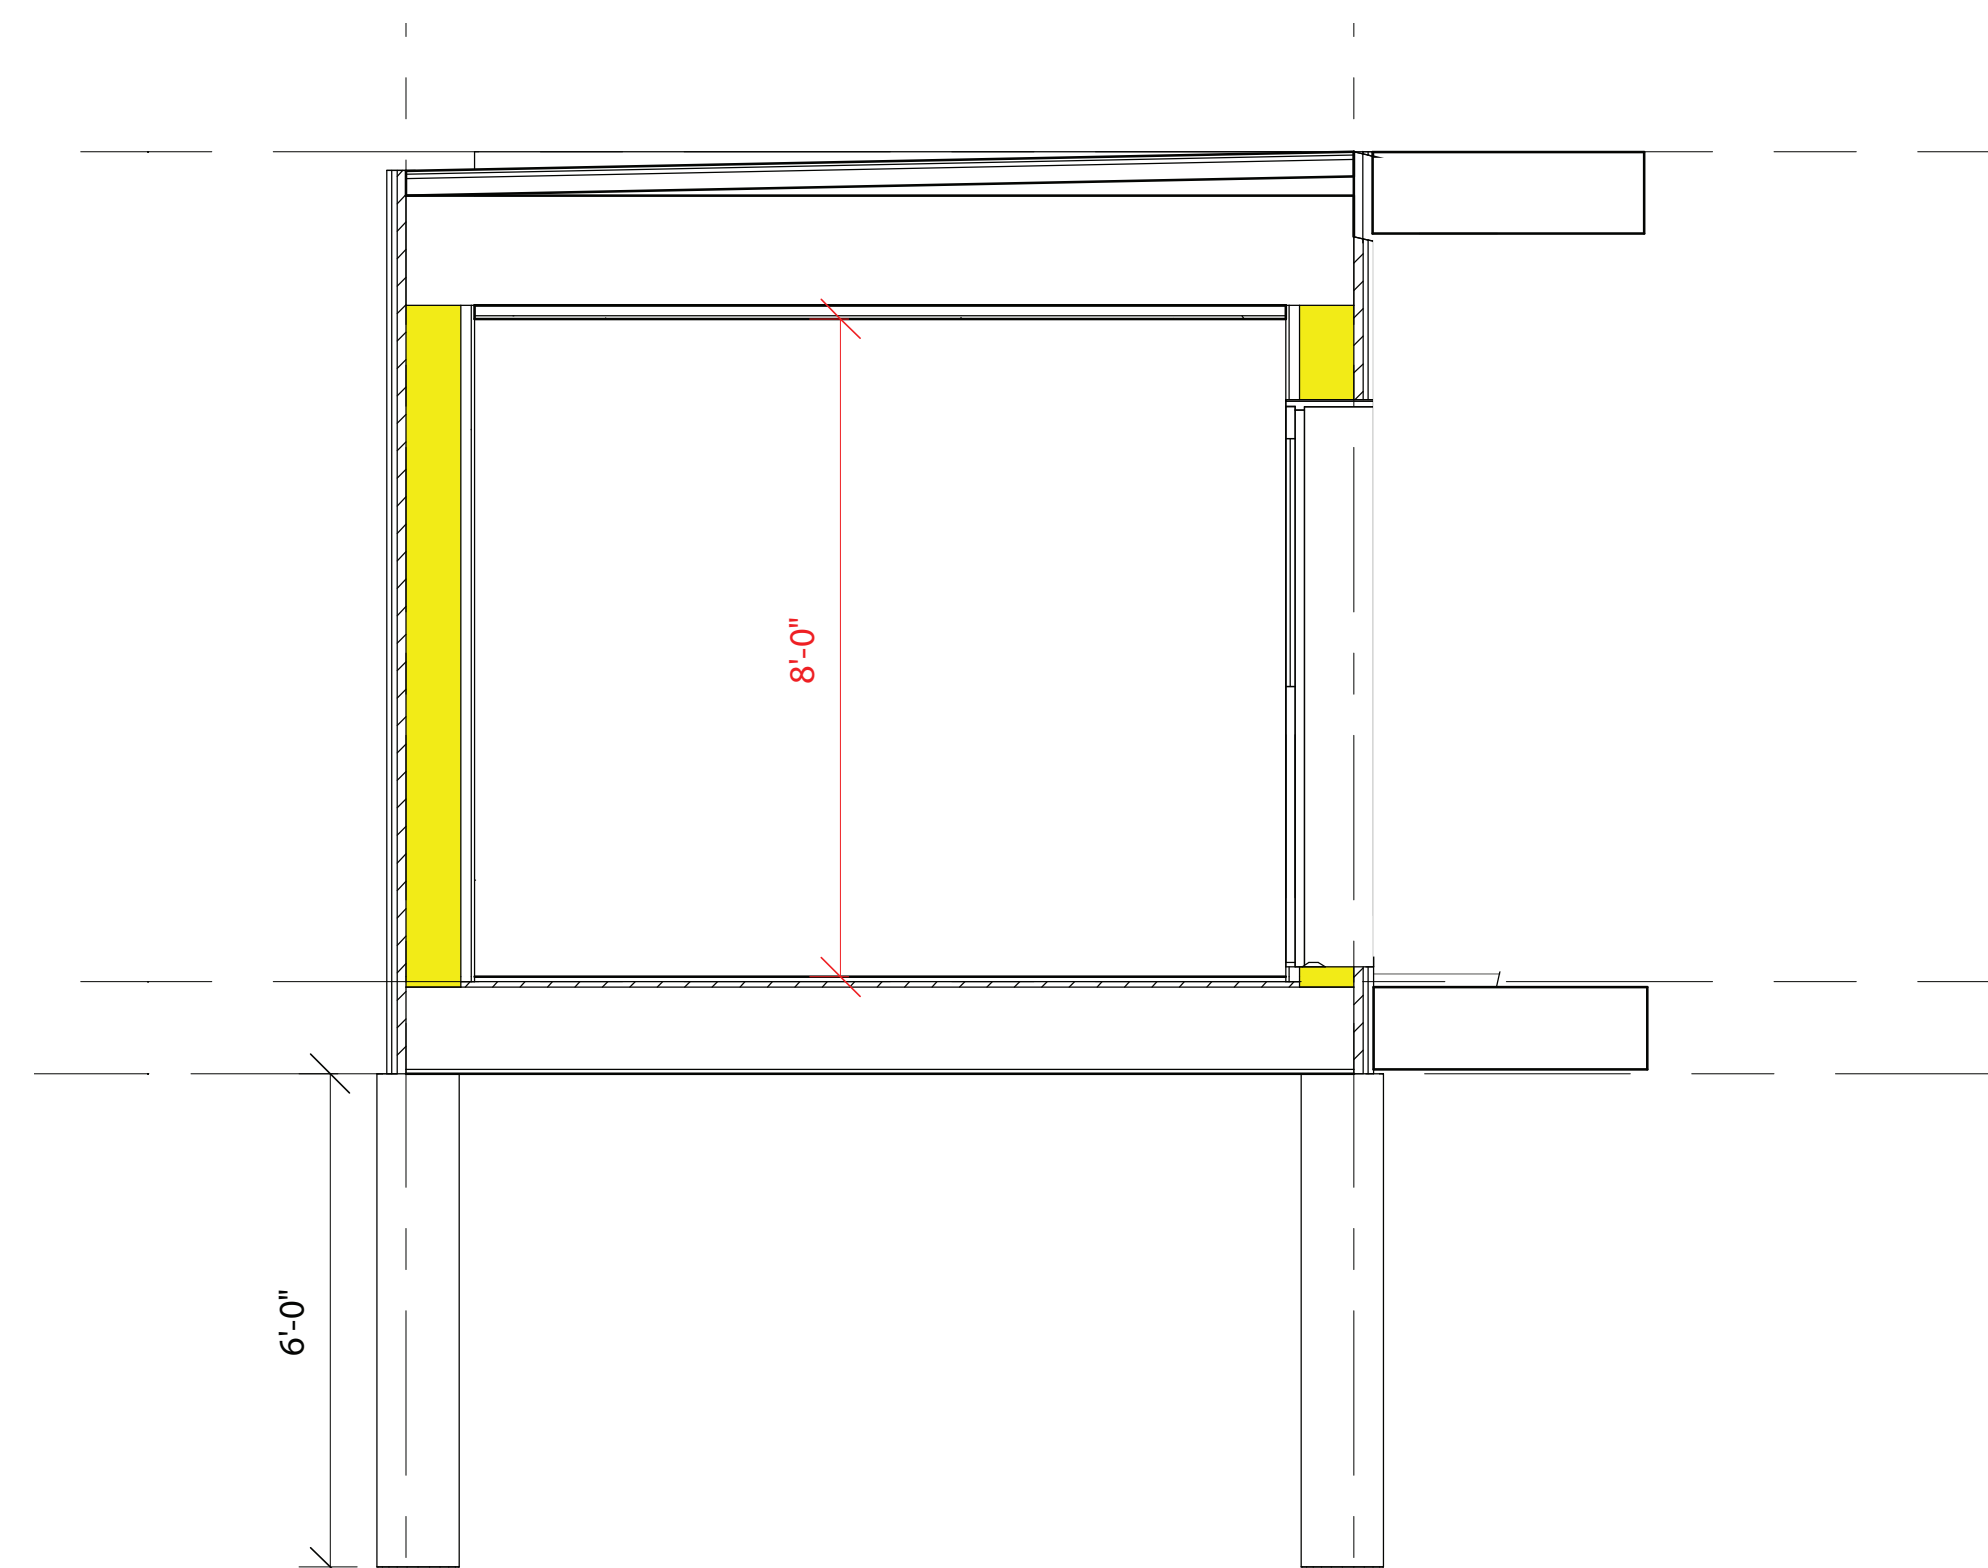

### Type D

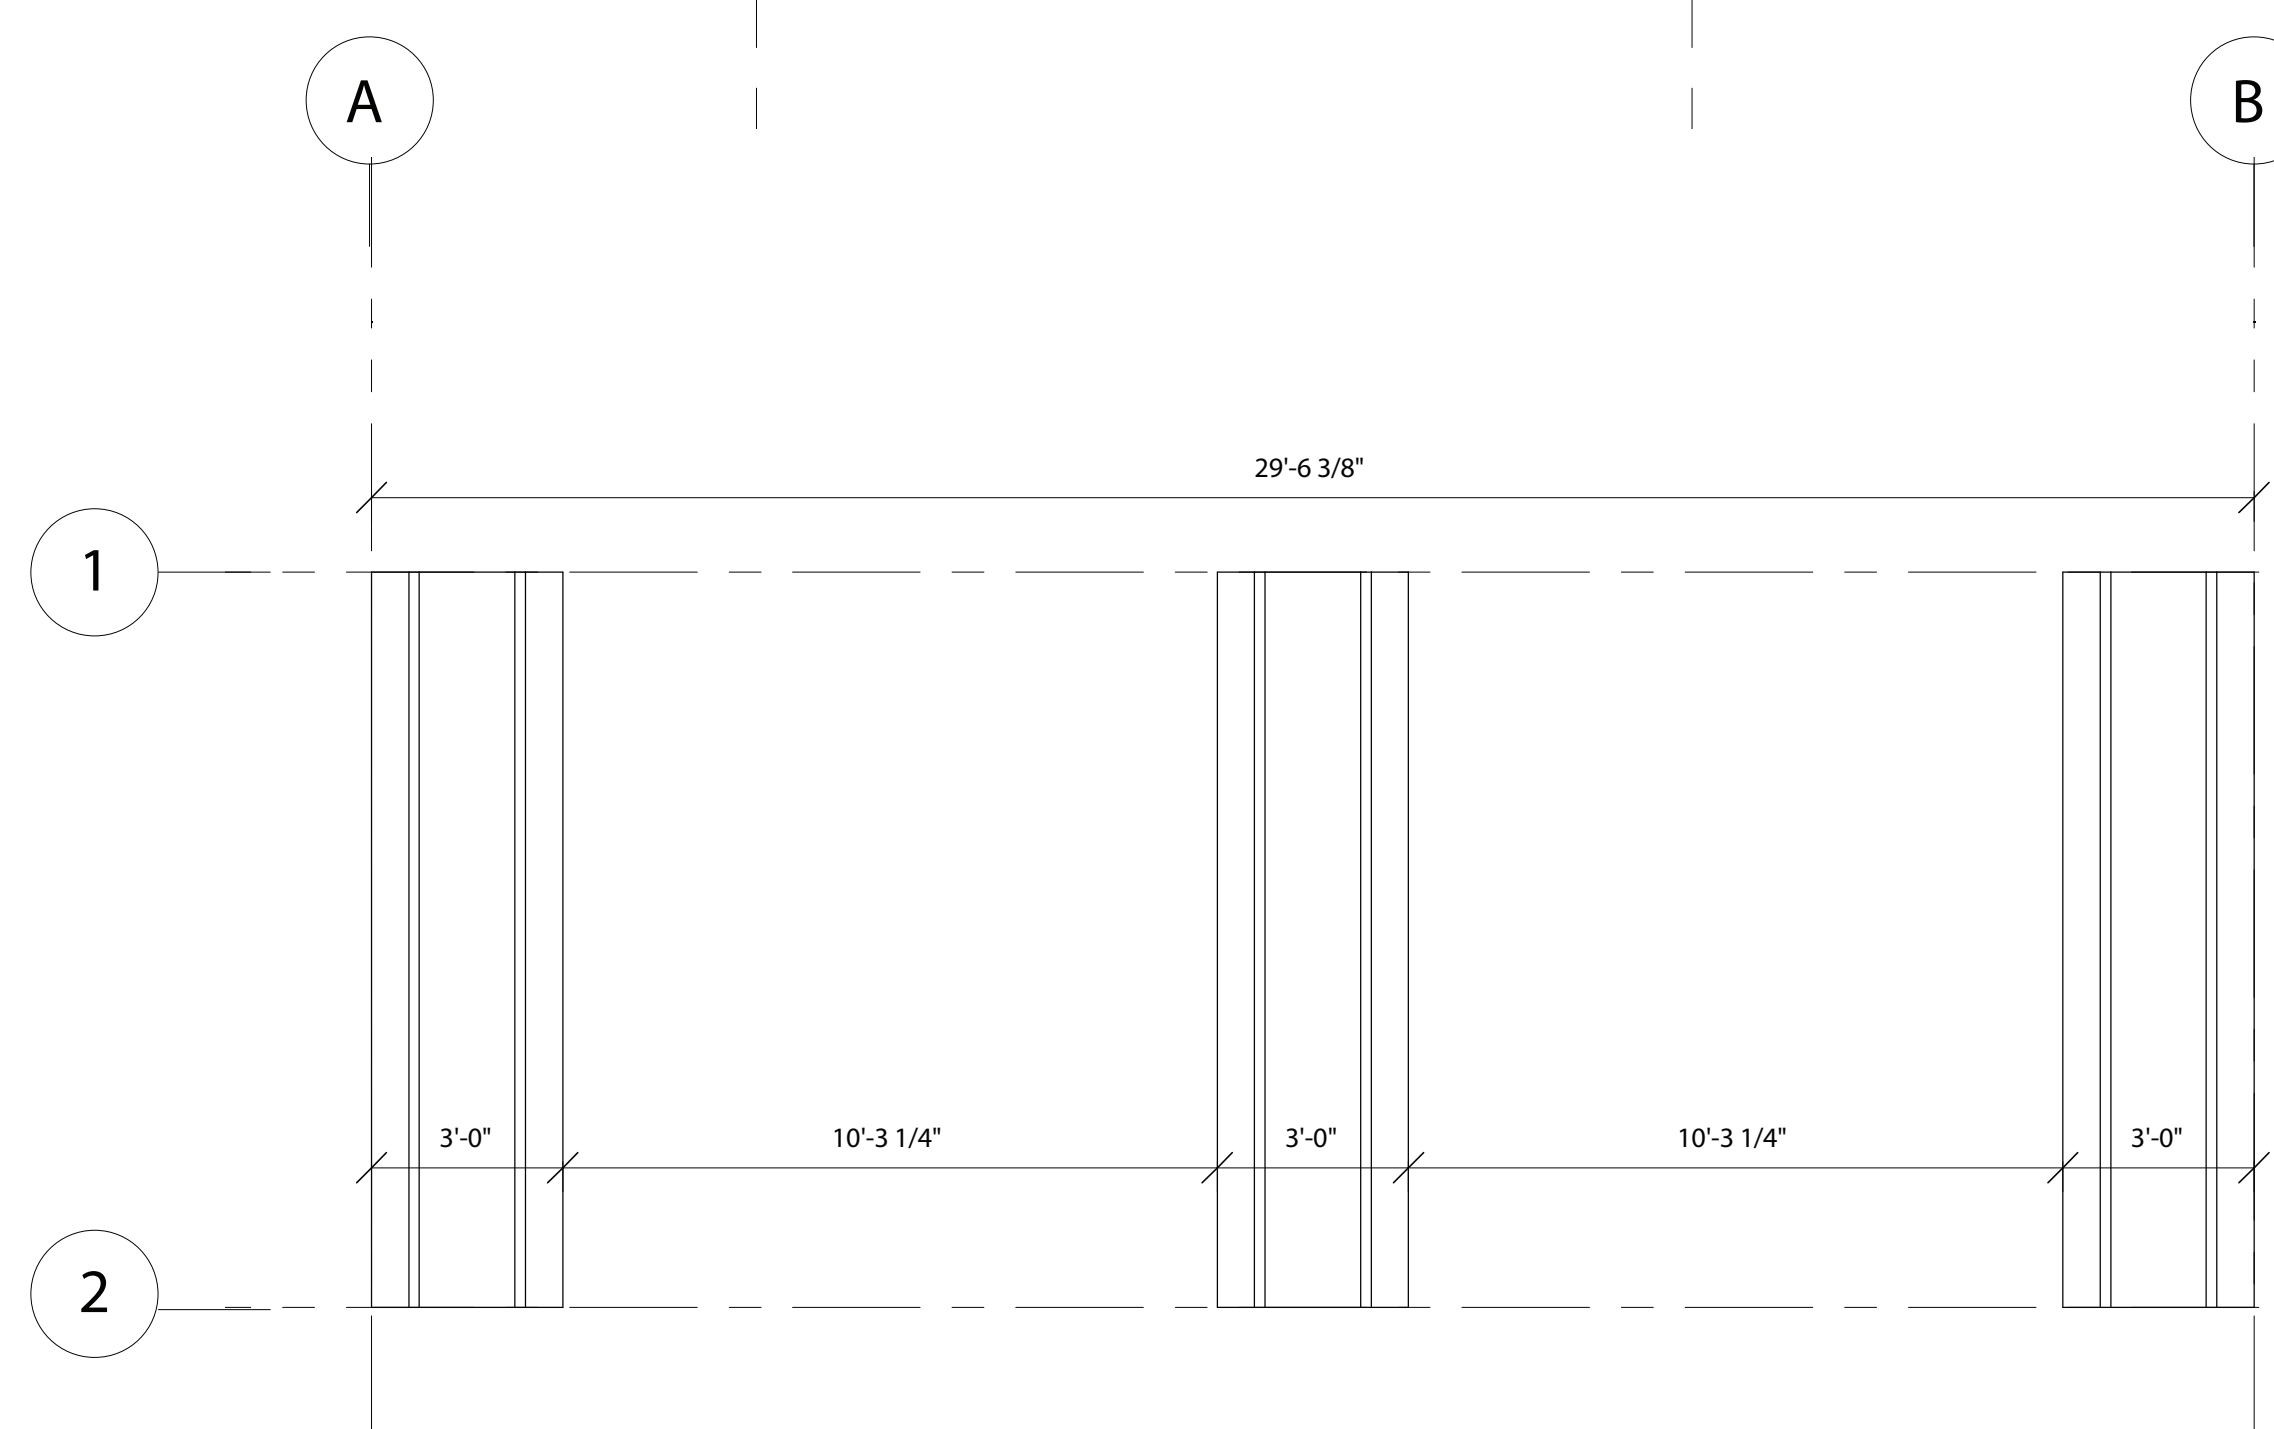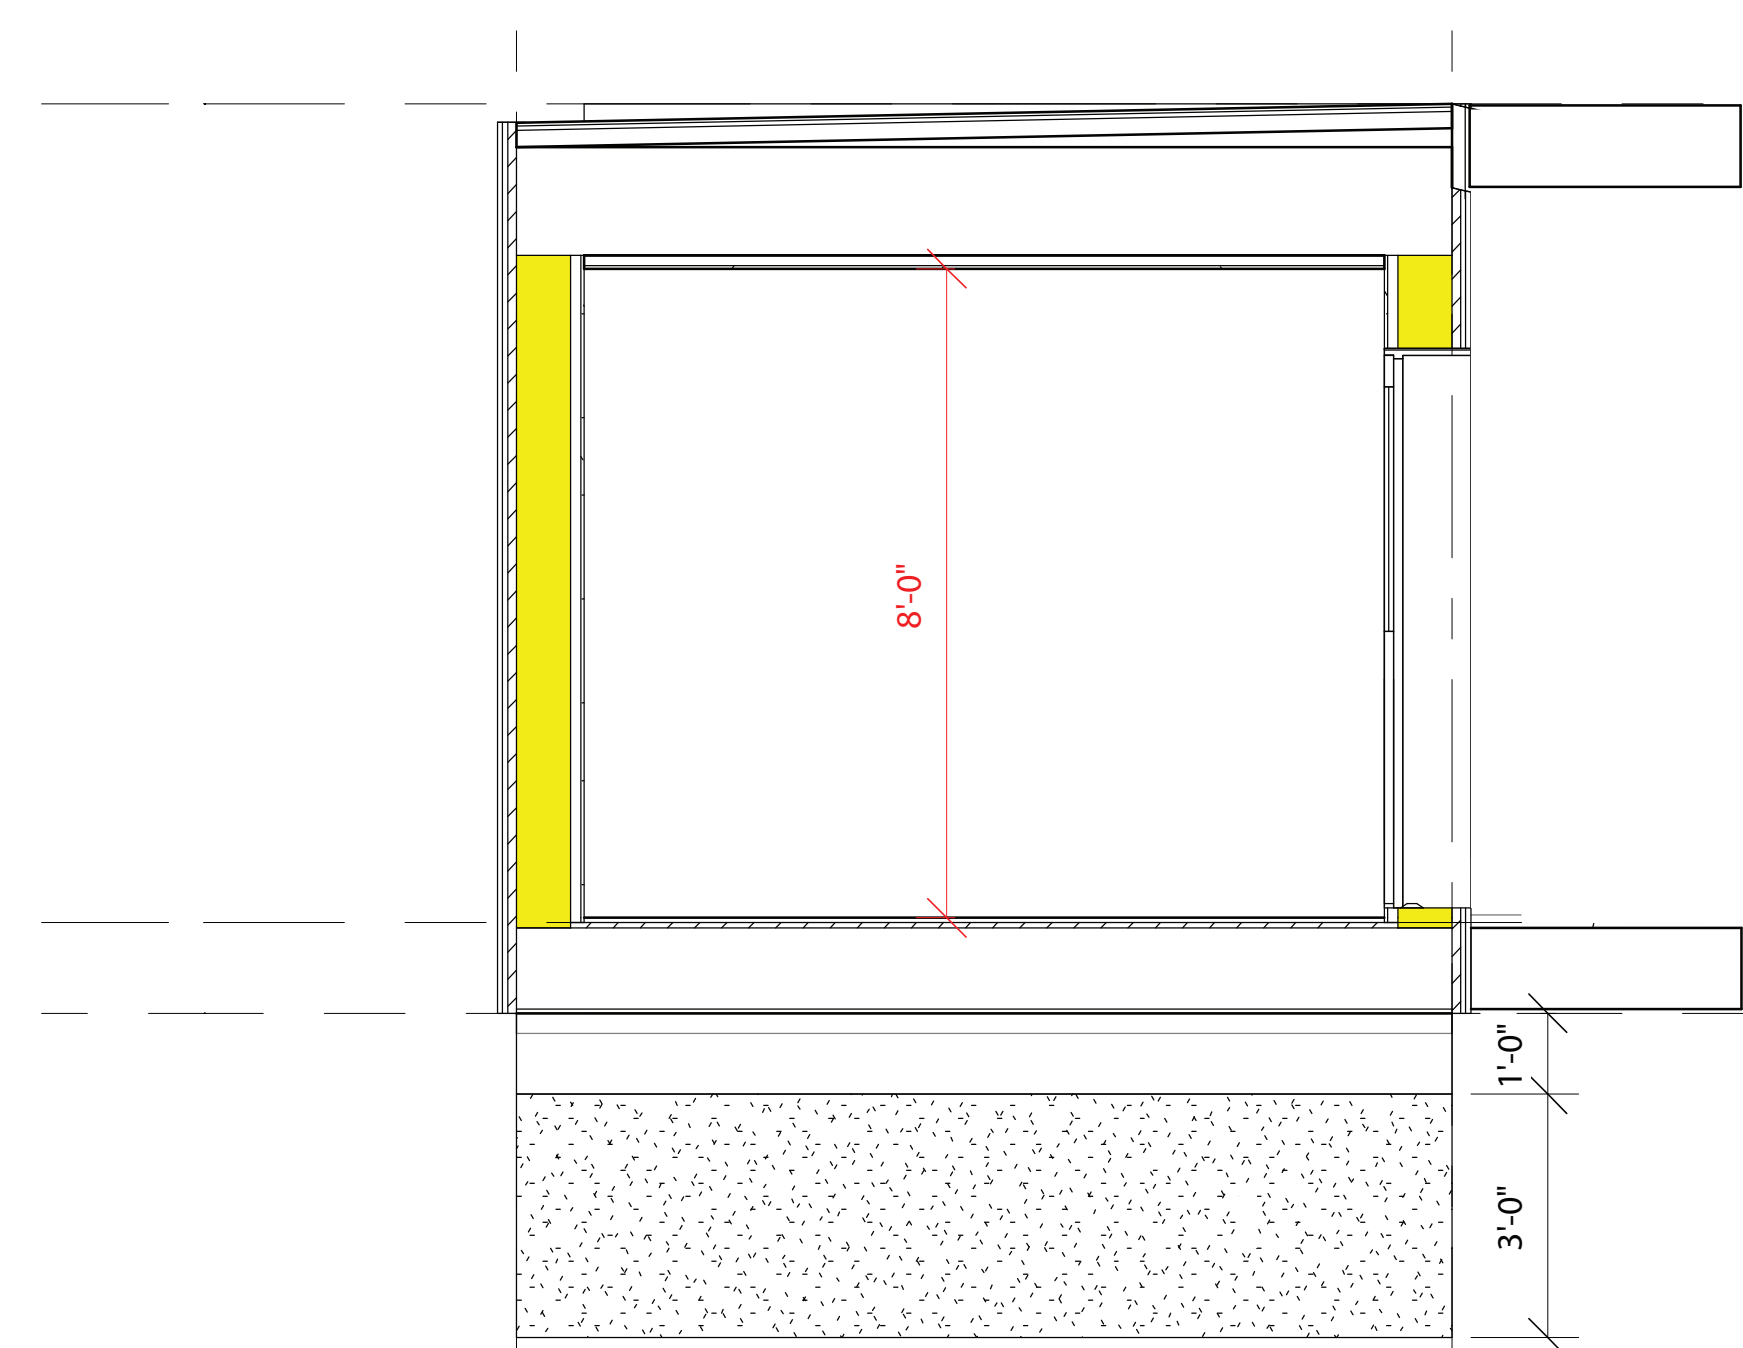

### Solar Powerhouse Maxi 16'x30'

This modular living space consists of 280 SQFT of space that is offered in black or grey exterior colour options.

### Section View

### Foundation

### 3D View

